


N:\Projects\310 Falcon Highlands Metro District\310.01 General District Engineering\Drawings\Working\FHMD\_Brdy\_Legal.dwg  
 2022/01/24 2:52 PM By: Ryan Mangino

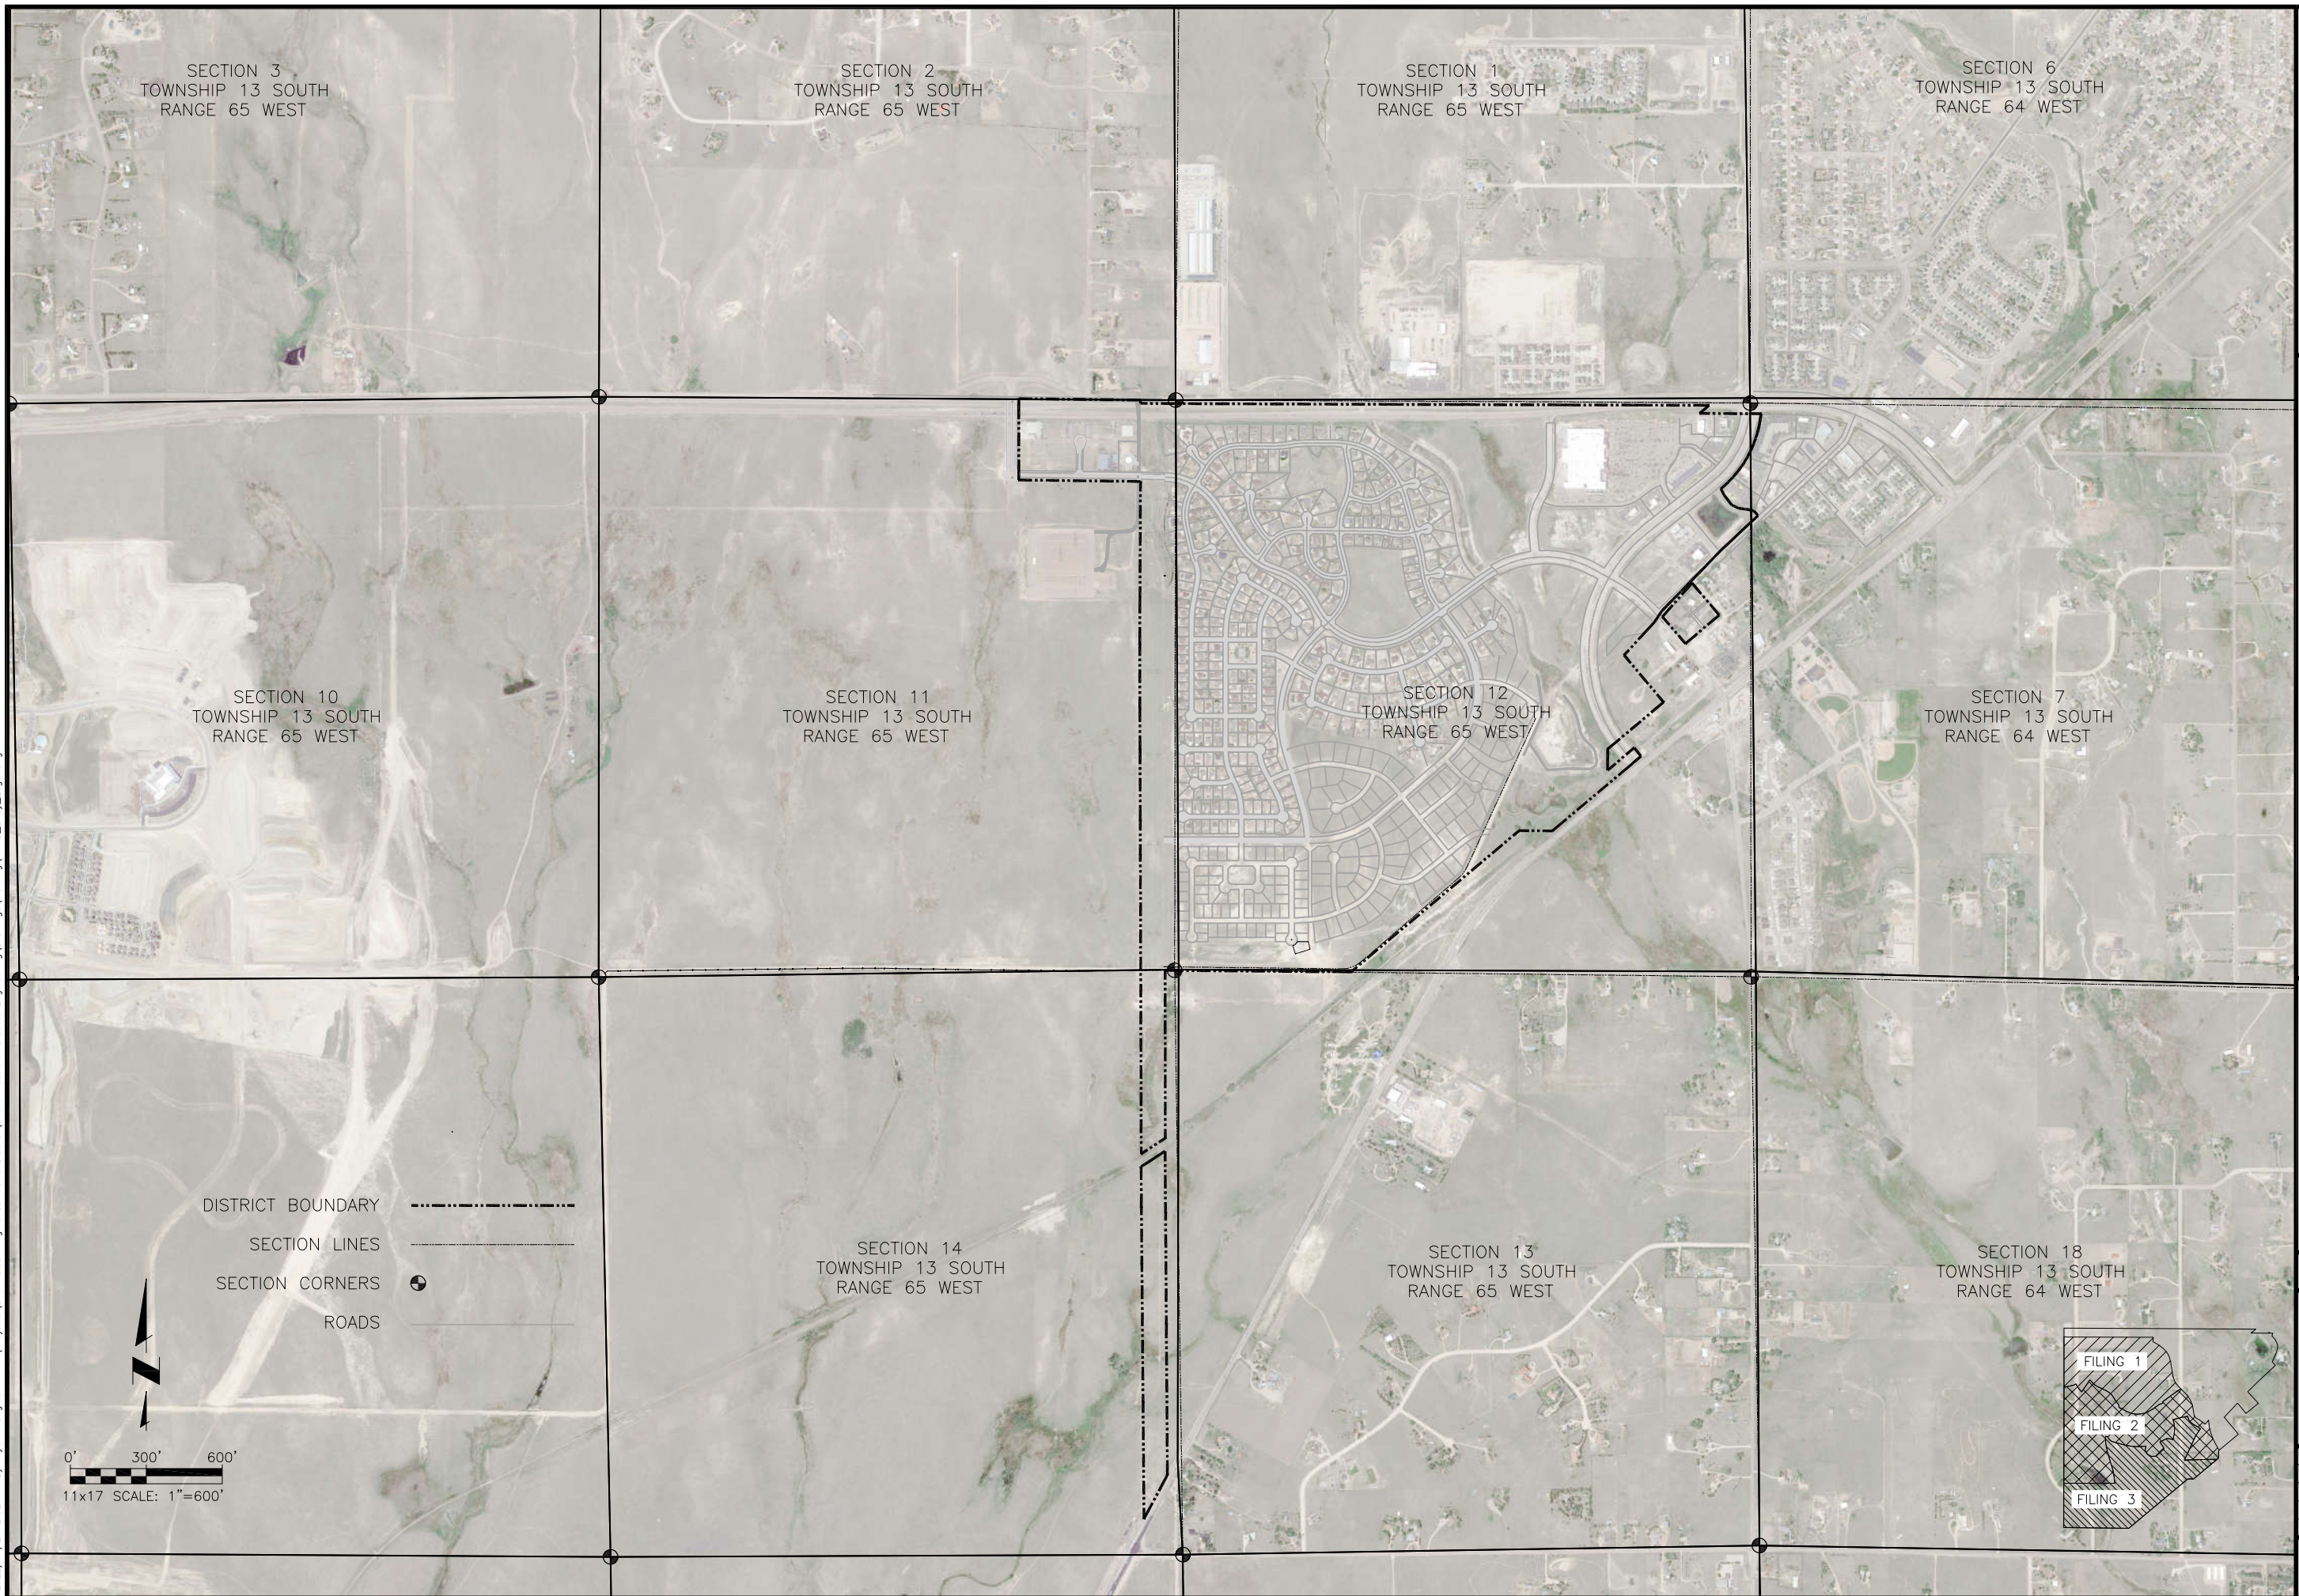

**JDS-HYDRO** CONSULTANTS, INC.  
 5540 TECH CENTER DR, SUITE 100  
 COLORADO SPRINGS, COLORADO 80919  
 (719) 227-0072

DISCLAIMER: THE CONTRACTOR SHALL VERIFY ALL DIMENSIONS. ANY ERRORS OR OMISSIONS SHALL BE REPORTED TO JDS-HYDRO CONSULTANTS, INC. JDS-HYDRO ASSUMES NO LIABILITY FOR UNAUTHORIZED CHANGES AND/OR REVISIONS MADE TO PLANS.

**FALCON HIGHLANDS METROPOLITAN DISTRICT**

**FALCON HIGHLANDS SERVICE AREA**

REVISIONS			
NO.	DESCRIPTION	BY	DATE
1			
2			
3			
4			
5			
6			
7			

Project No.: 310.01  
 Date: 01/24/22  
 Design: RMM  
 Drawn: SKG  
 Check: RMM